


KEY PLAN  
NOT TO SCALE



SCALE 1/8" = 1'-0"

CRITICAL DIMENSIONS SHALL NOT BE SCALED  
EXISTING CONDITIONS HAVE BEEN PARTIALLY  
FIELD VERIFIED BY Arium AE.

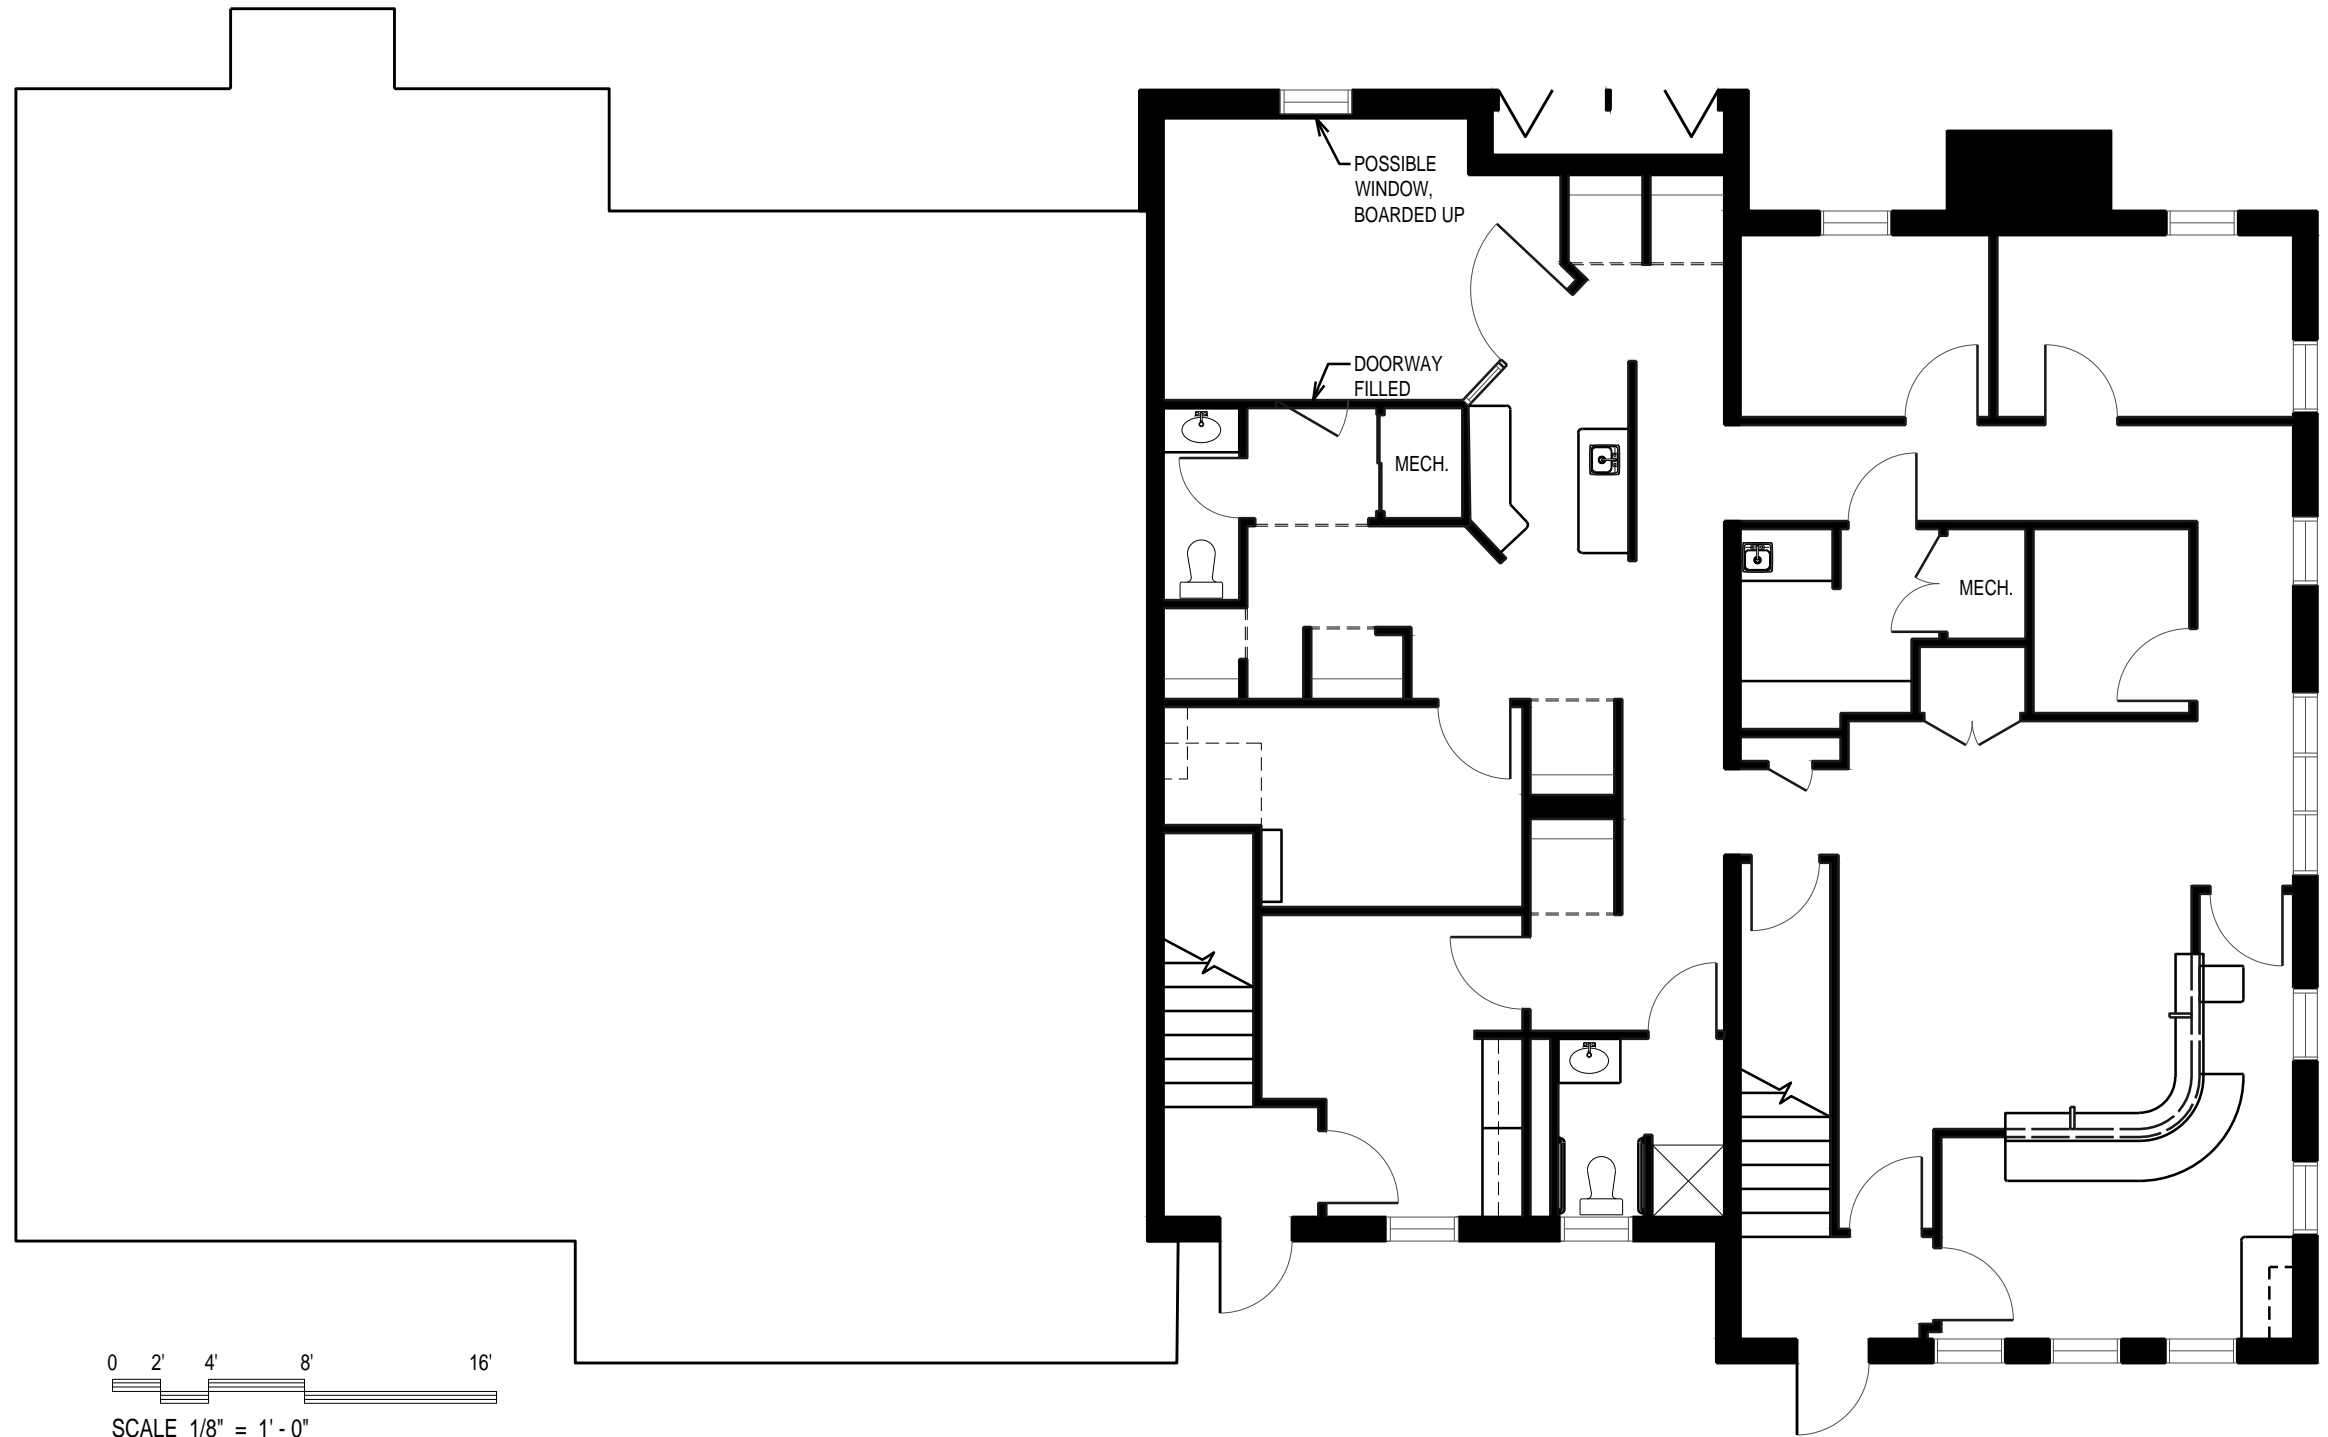

**MARKETING PLAN  
MAIN FLOOR**

**101 W EDMONSTON DRIVE  
ROCKVILLE, MD 20852**



CRITICAL DIMENSIONS SHOULD NOT BE SCALED - TOP OF SHEET IS PLAN NORTH - COPYRIGHT 2012 ARIUMae, LLC - PARTIALLY FIELD VERIFIED BY ARIUM - FILE: EDMN-101-AB1 - DATE: 07.24.18



OWNER:  
**GINGERY DEVELOPMENT GROUP**  
1001 ROCKVILLE PIKE, SUITE 503  
ROCKVILLE, MD 20852

**ARIUM | AE** ARCHITECTS ENGINEERS  
INTERIORS PLANNING GREEN DESIGN  
West: 301.621.4600 Balt: 410.790.2300

